




FLAGPOLEWAREHOUSE.COM

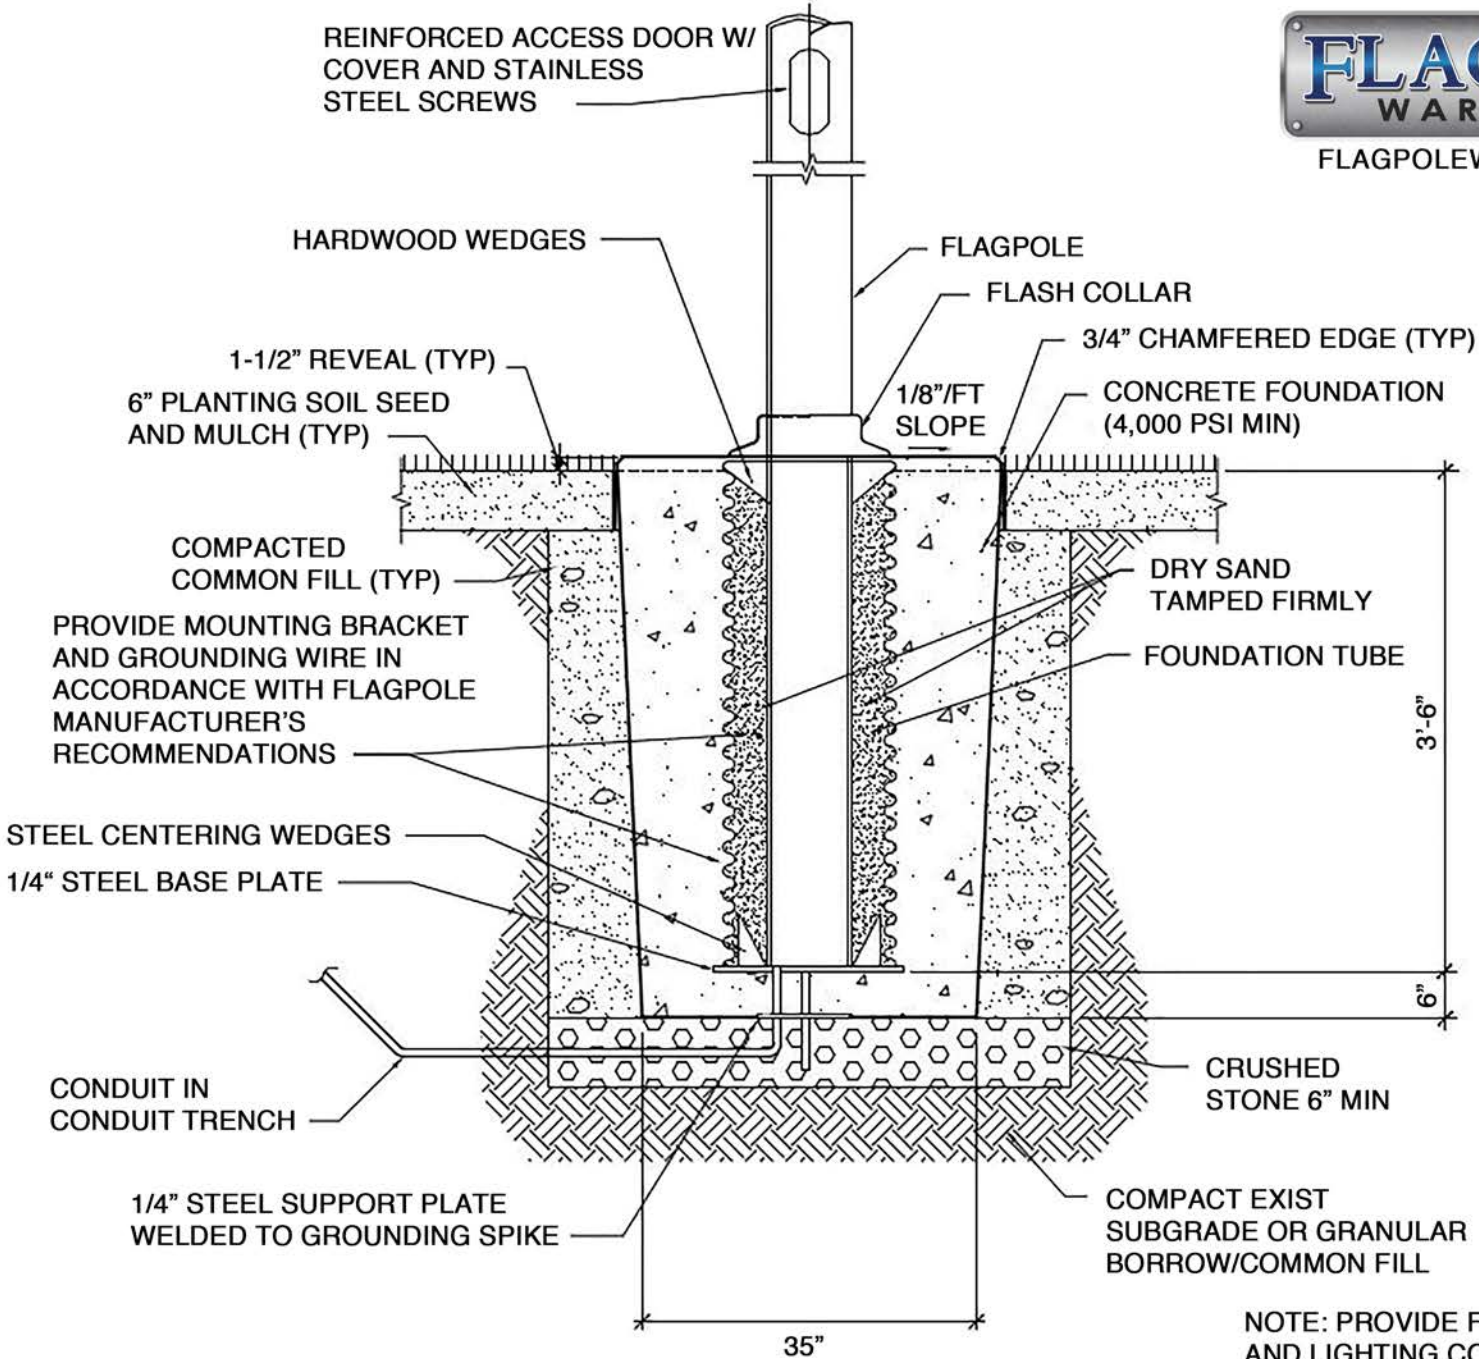

NOTE: PROVIDE FLAGPOLE FOUNDATION  
AND LIGHTING CONDUIT IN ACCORDANCE  
WITH MANUFACTURER'S WRITTEN  
RECOMMENDATIONS

### FLAGPOLE FOUNDATION DETAIL

NOT TO SCALE