




FLAGPOLEWAREHOUSE.COM

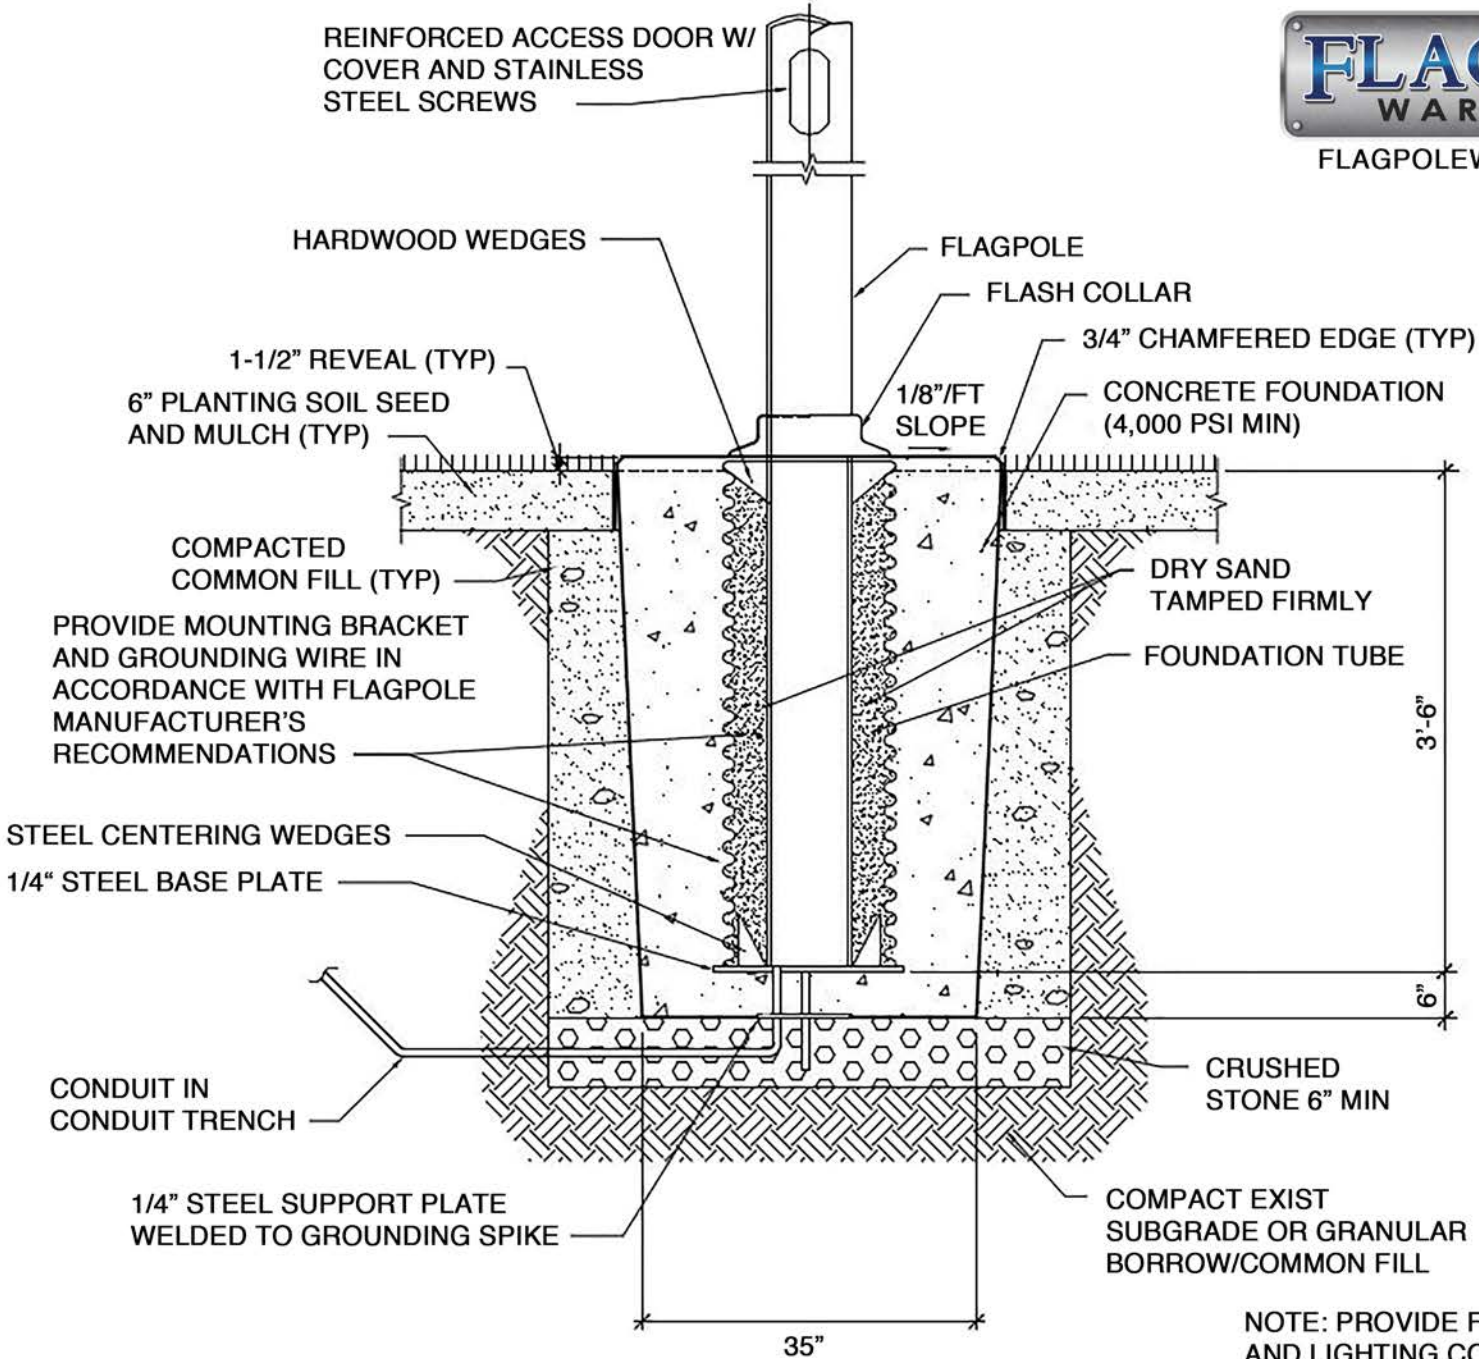

NOTE: PROVIDE FLAGPOLE FOUNDATION
AND LIGHTING CONDUIT IN ACCORDANCE
WITH MANUFACTURER'S WRITTEN
RECOMMENDATIONS

FLAGPOLE FOUNDATION DETAIL

NOT TO SCALE